



1ST FLOOR PLAN
 ESC: 1/4"=1'-0"

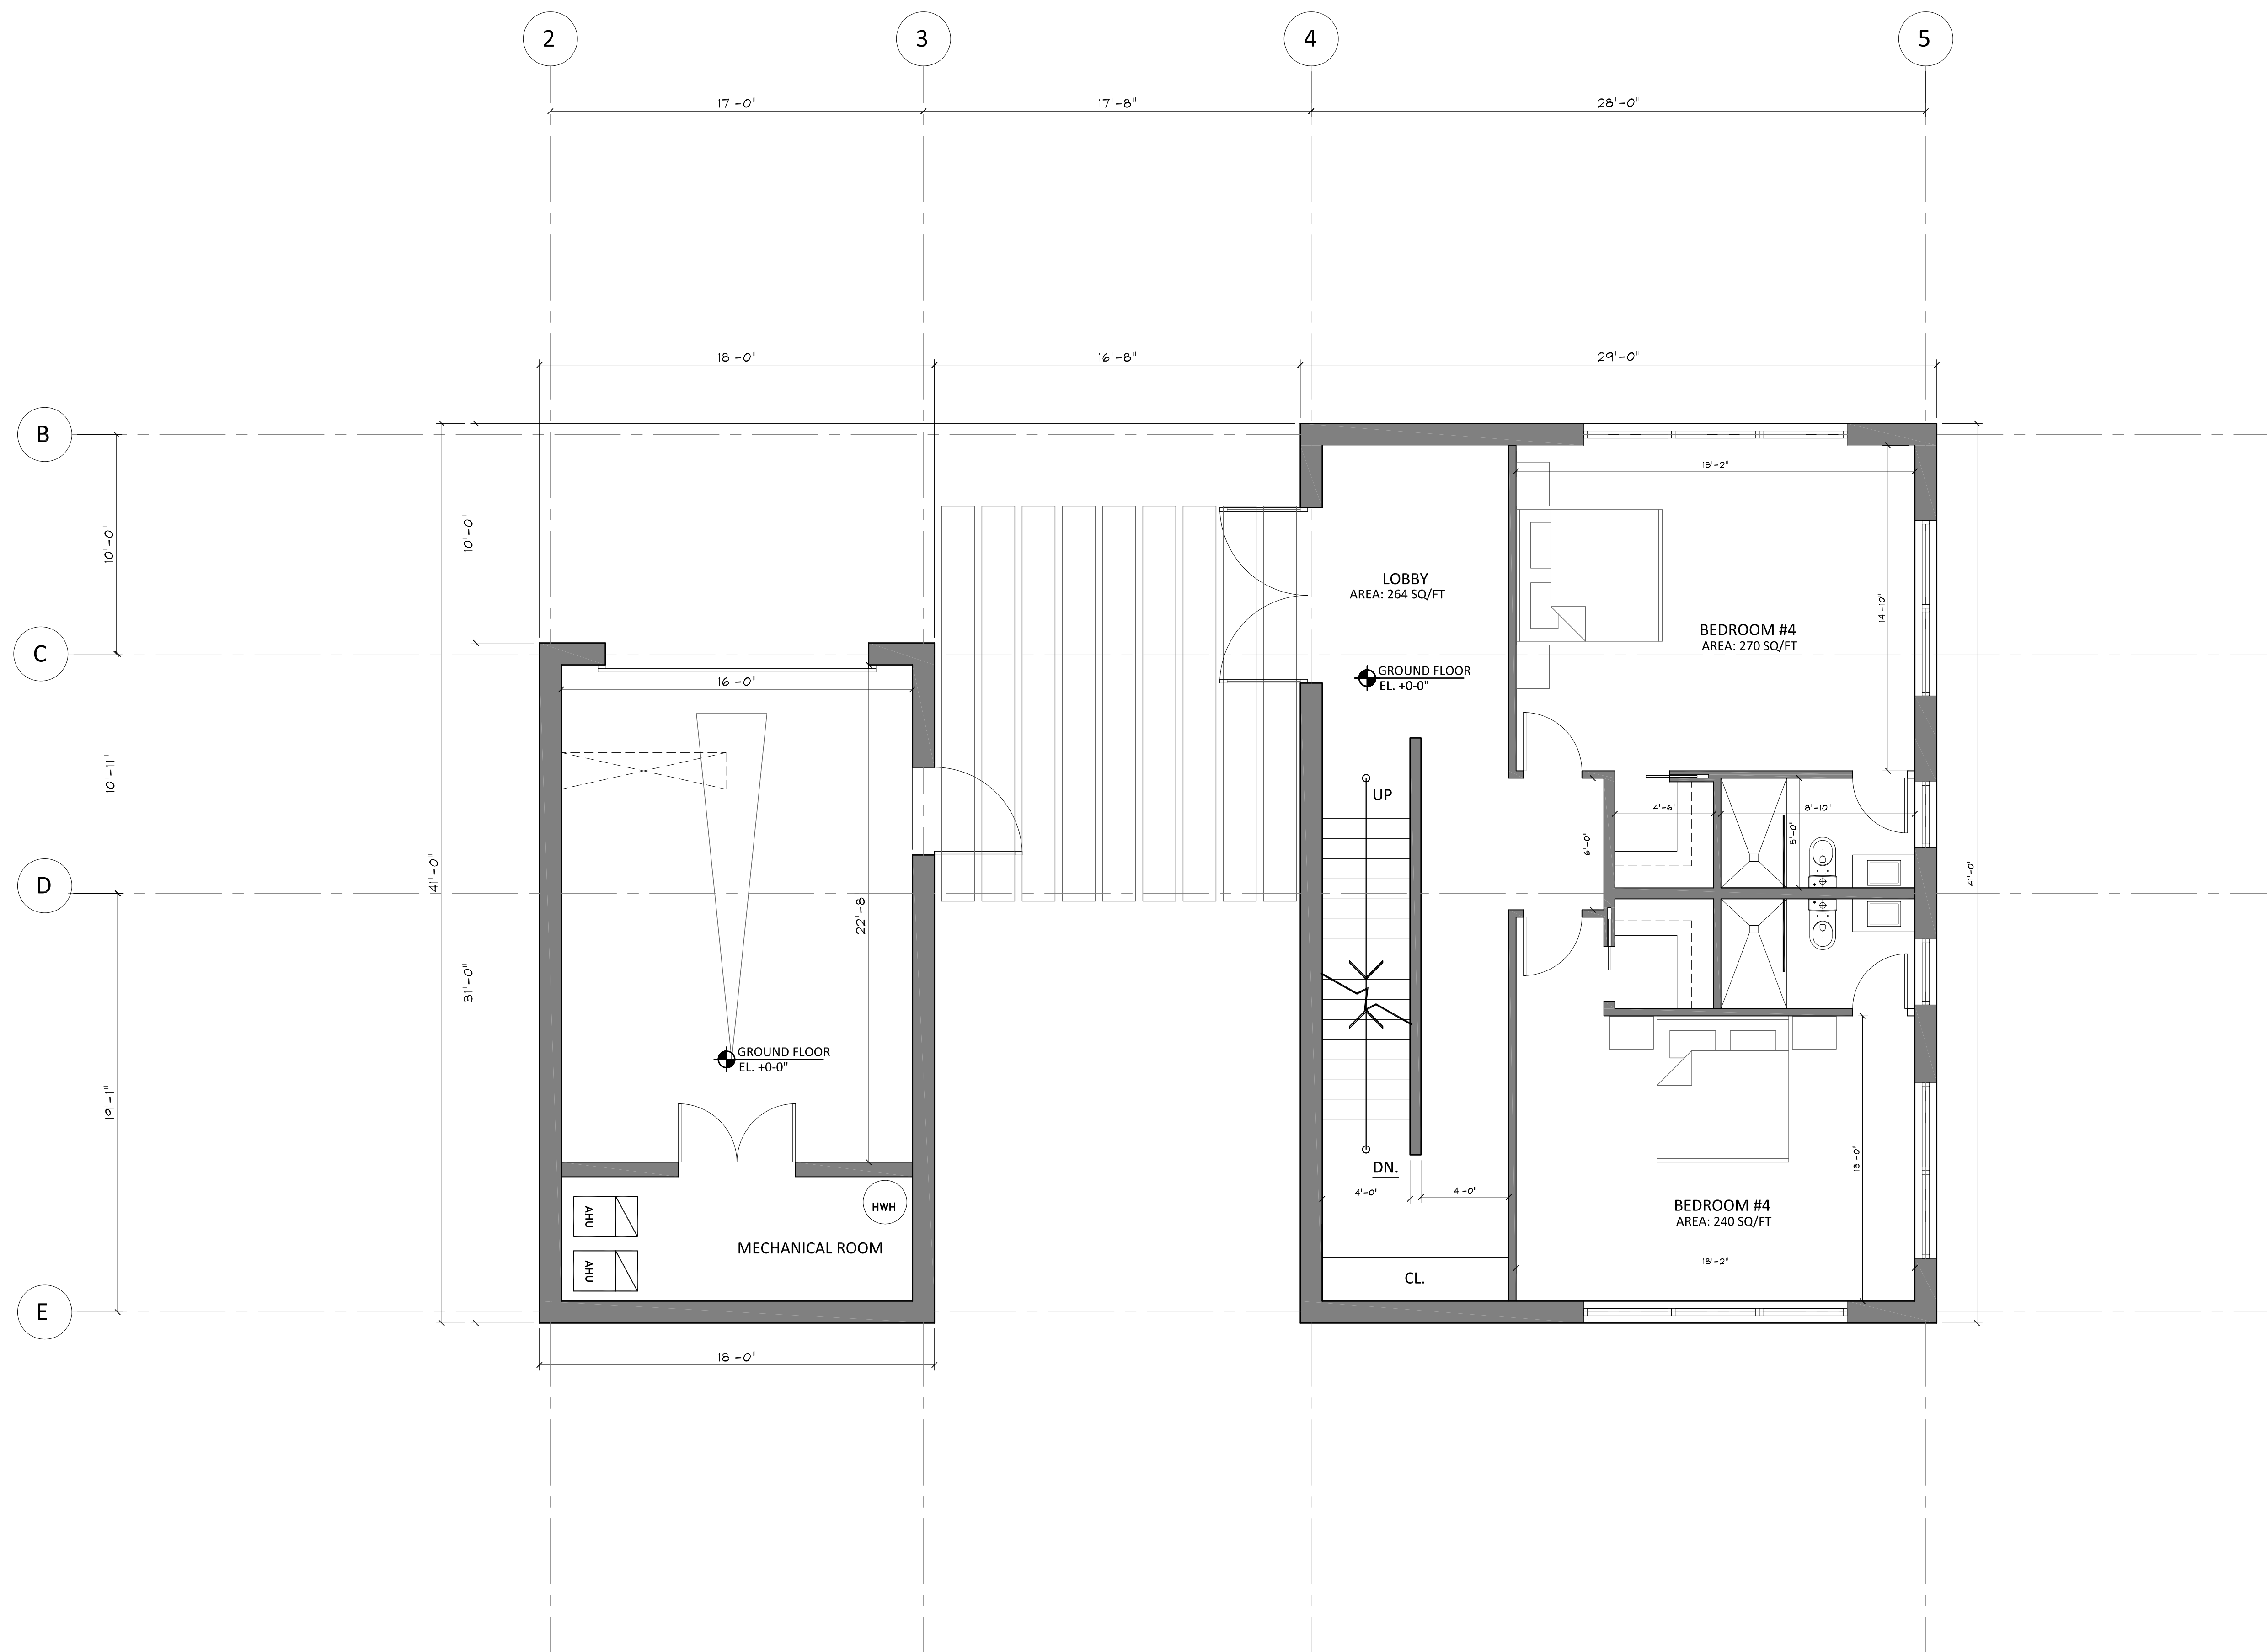

GROUND FLOOR PLAN
 ESC: 1/4"=1'-0"

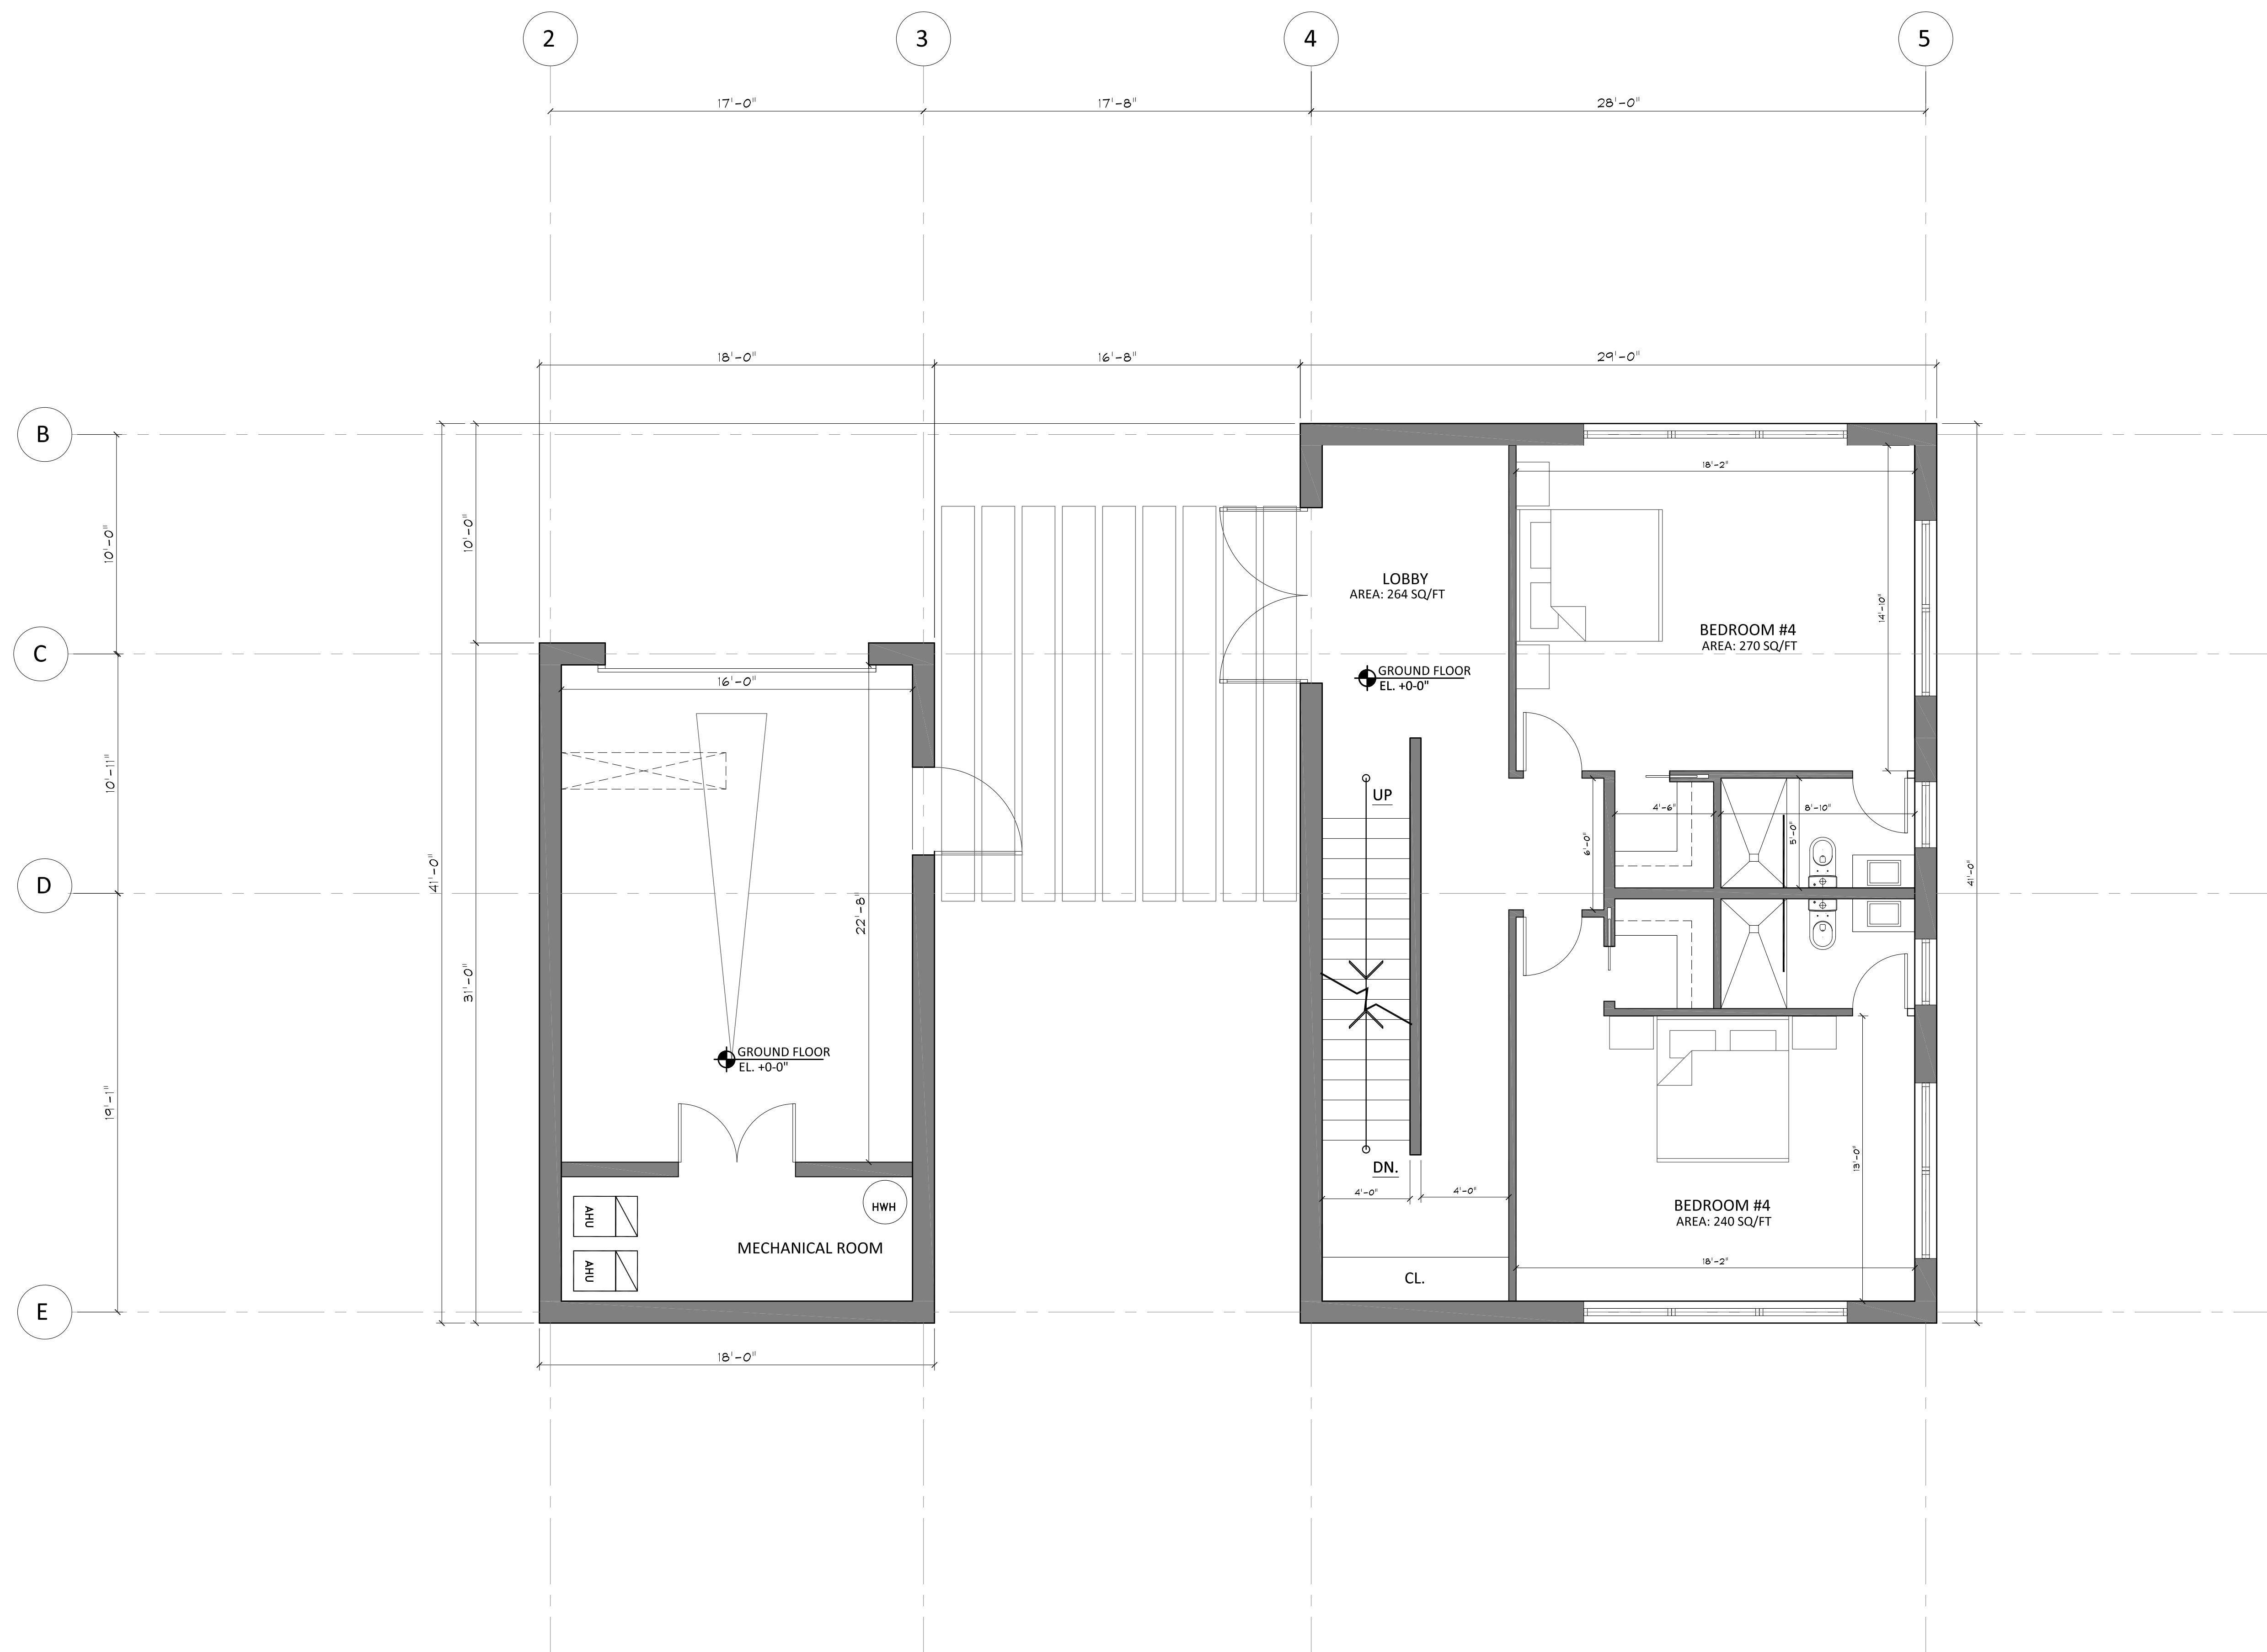

GROUND FLOOR PLAN
 ESC: 1/4"=1'-0"